

PROJECT NAME:
SEIGEL
 PROJECT SITE:
 WALKER STREET
 NEW YORK NY. 11785


BUILDER:
PINECREST MODULAR HOMES
 ADDRESS:
 255 EXECUTIVE DRIVE, SUITE 407
 PLAINVIEW, NY. 11803

2ND STORY ADDITION
 PROJ. ID #: 280142
 SERIAL #: --

5TH FLOOR PLAN
 SHEET # 3
 DWN. BY: TLM
 CHECKED BY: JZN
 DATE: 04/29/08

REVISIONS	DWN BY	#	DATE
	---	#	--

Signature Building Systems Inc.
 1004 SPRINGBROOK AVENUE – MOOSIC, PA 18507
 tel. (570) 774-1000 Fax. (570) 774-1010

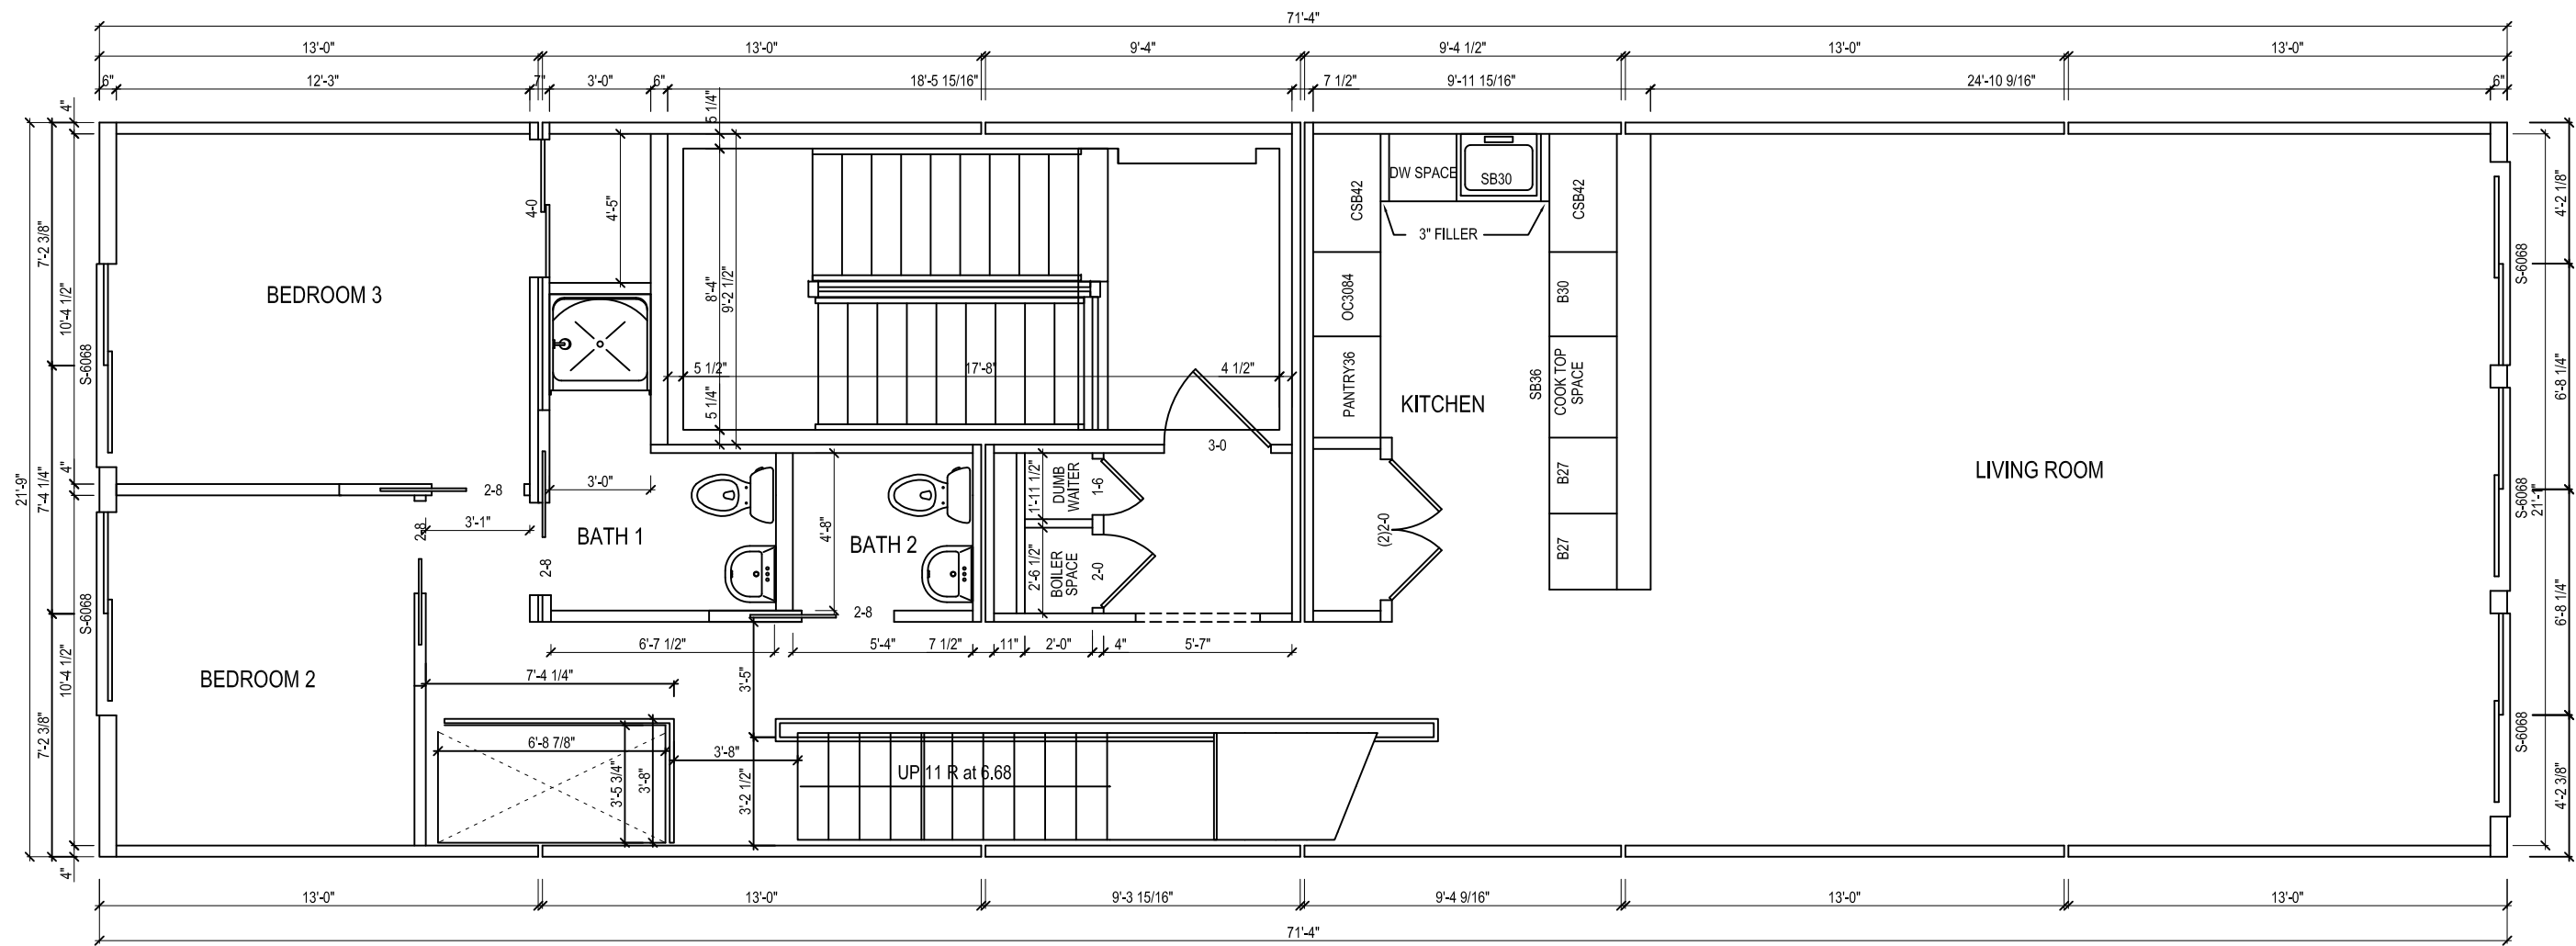

PROJECT NAME:
SEIGEL
 PROJECT SITE:
 WALKER STREET
 NEW YORK NY. 11785

BUILDER:
PINECREST MODULAR HOMES
 ADDRESS:
 255 EXECUTIVE DRIVE, SUITE 407
 PLAINVIEW, NY. 11803

2nd STORY ADDITION
 PROJ. ID #: 280142
 SERIAL #: --

6TH FLOOR PLAN
 SHEET # 3a
 DWN. BY: TLM
 CHECKED BY: JZN
 DATE: 04/29/08

REVISIONS	DWN BY	#	DATE

Signature Building Systems Inc.
 1004 SPRINGBROOK AVENUE – MOOSIC, PA 18507
 tel. (570) 774-1000 Fax. (570) 774-1010